

PROJECT:


REVISIONS	
NUMBER	DATE
1	11/9/2018
2	11/27/2018
3	4/17/2019
4	4/24/2019

SCALE: 1/4"=1'


NOTES:

DRAWN BY:  
**JOANNE TARR**  
JTARR@LAPOINTELUMBER.COM  
DIRECT LINE: 620-7729

**DISCLAIMER:** LAPOINTE LUMBER INC. HAS PROVIDED THESE DRAWINGS AS A SERVICE TO OUR CUSTOMERS. THESE DRAWINGS HAVE *NOT* BEEN PREPARED OR REVIEWED BY REGISTERED ARCHITECT OR ENGINEER AND ARE FOR ILLUSTRATIVE OR INFORMATIONAL PURPOSES ONLY *NOT* AS A BASIS OF CONSTRUCTION. WE HIGHLY RECOMMEND THE RETENTION OF A REGISTERED ARCHITECT OR ENGINEER FOR DETAILED CONSTRUCTION DRAWINGS. LAPOINTE LUMBER WILL ASSUME *NO* LIABILITY IF THESE DRAWINGS ARE USED AS A BASIS FOR CONSTRUCTION.

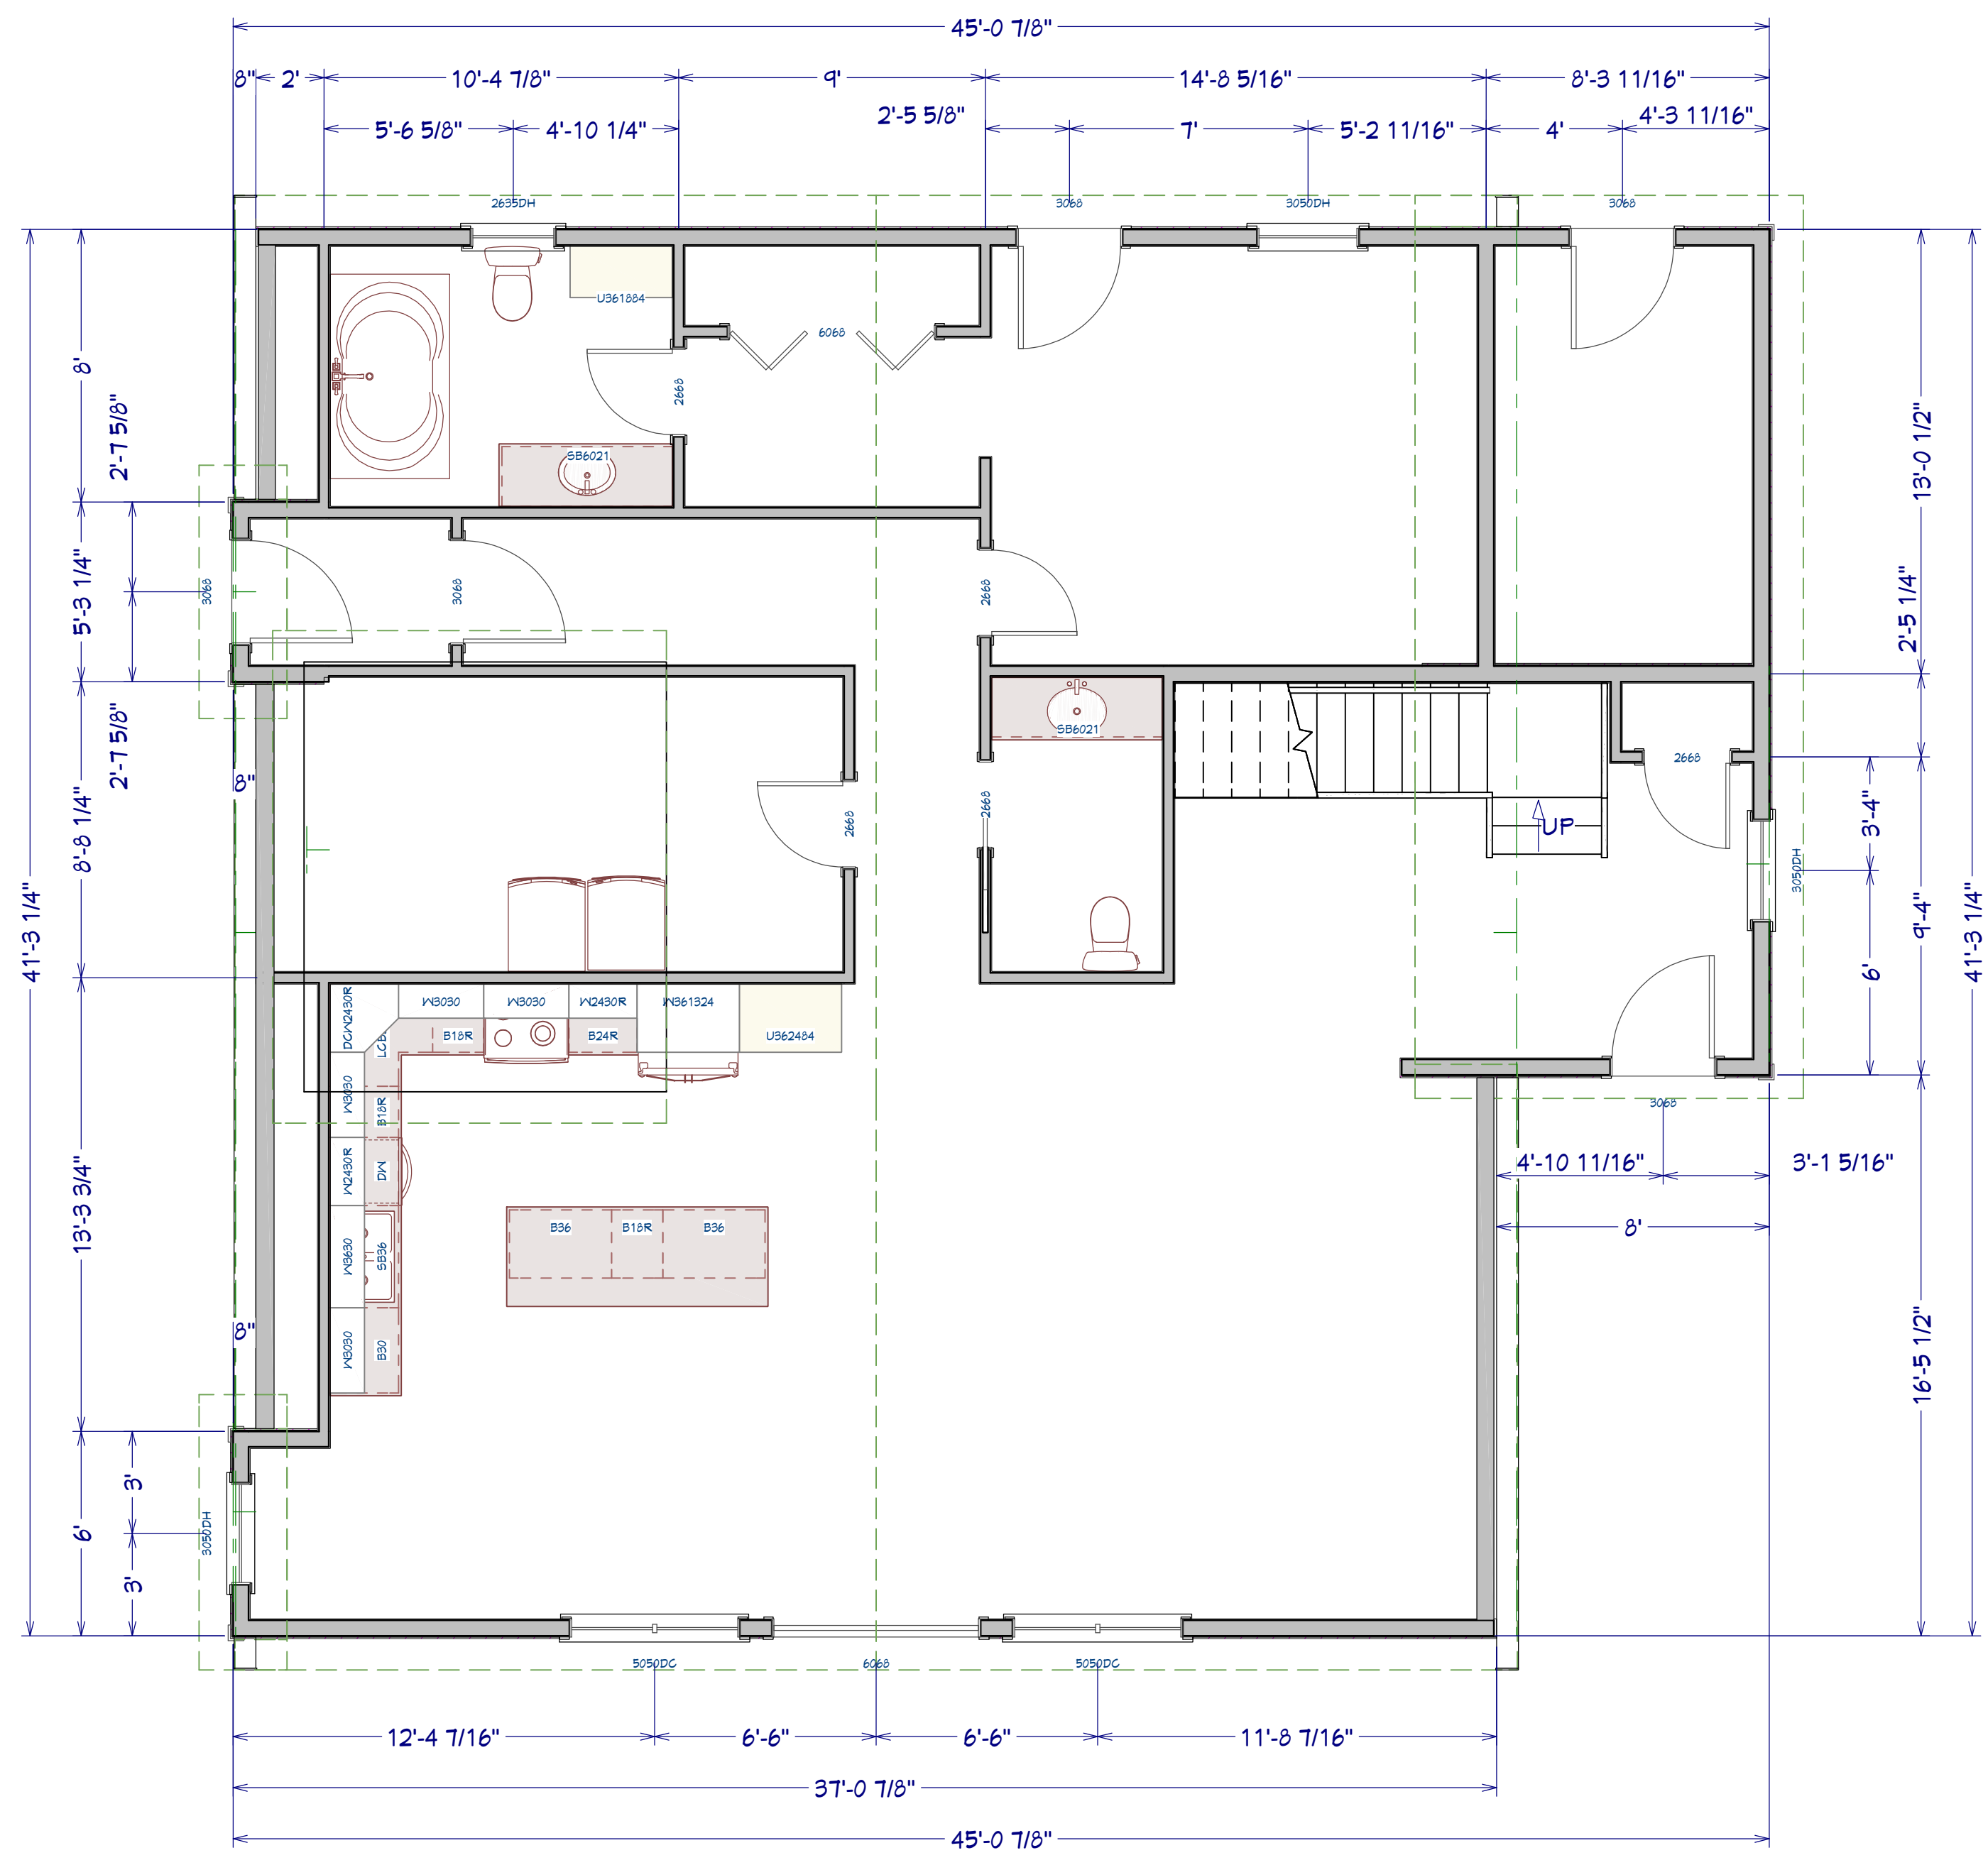

FIRST FLOOR PLAN

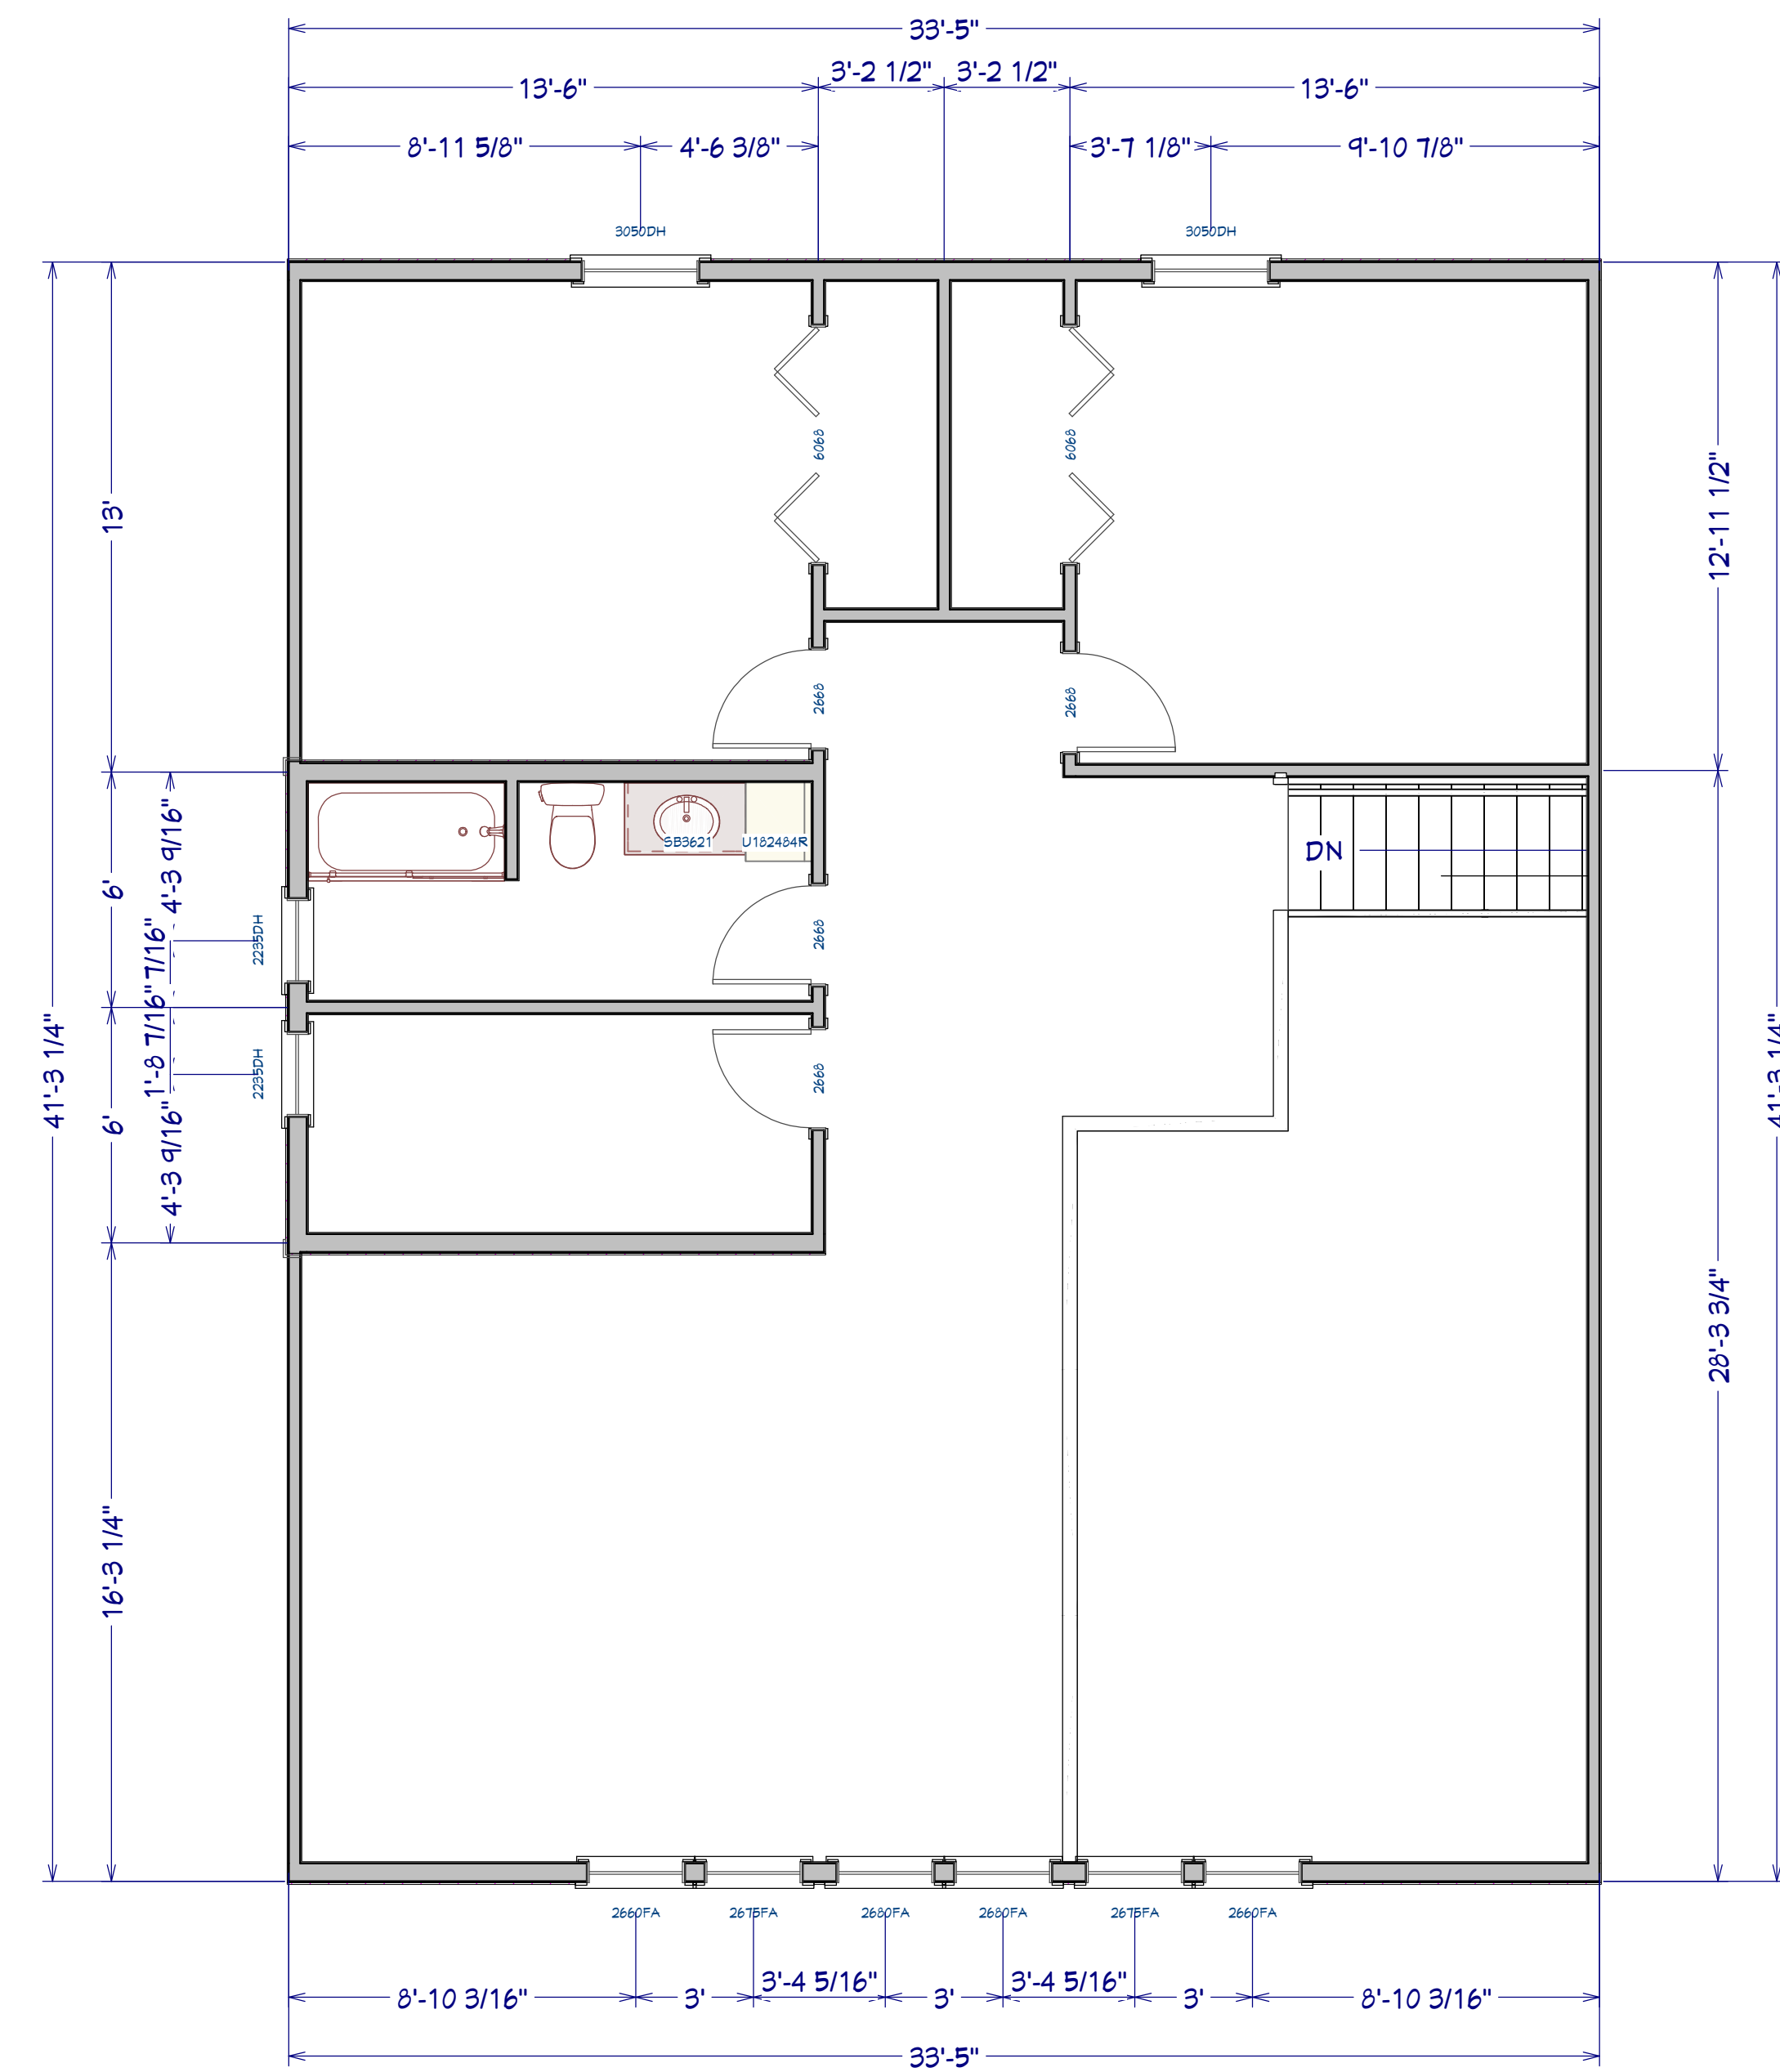

SECOND FLOOR PLAN

PROJECT:

REVISIONS

NUMBER	DATE
1	11/9/2018
2	11/27/2018
3	4/17/2019
4	4/24/2019

SCALE: 1/4"=1'

NOTES:

DRAWN BY:

JOANNE TARR

JTARR@LAPOINTELUMBER.COM  
DIRECT LINE: 620-7729

**DISCLAIMER: LAPOINTE LUMBER INC.**  
HAS PROVIDED THESE DRAWINGS AS A SERVICE TO OUR CUSTOMERS. THESE DRAWINGS HAVE *NOT* BEEN PREPARED OR REVIEWED BY REGISTERED ARCHITECT OR ENGINEER AND ARE FOR ILLUSTRATIVE OR INFORMATIONAL PURPOSES ONLY *NOT* AS A BASIS OF CONSTRUCTION. WE HIGHLY RECOMMEND THE RETENTION OF A REGISTERED ARCHITECT OR ENGINEER FOR DETAILED CONSTRUCTION DRAWINGS. LAPOINTE LUMBER WILL ASSUME *NO* LIABILITY IF THESE DRAWINGS ARE USED AS A BASIS FOR CONSTRUCTION.

PAGE:


2

PRINT DATE:

4/24/2019




FRONT ELEVATION

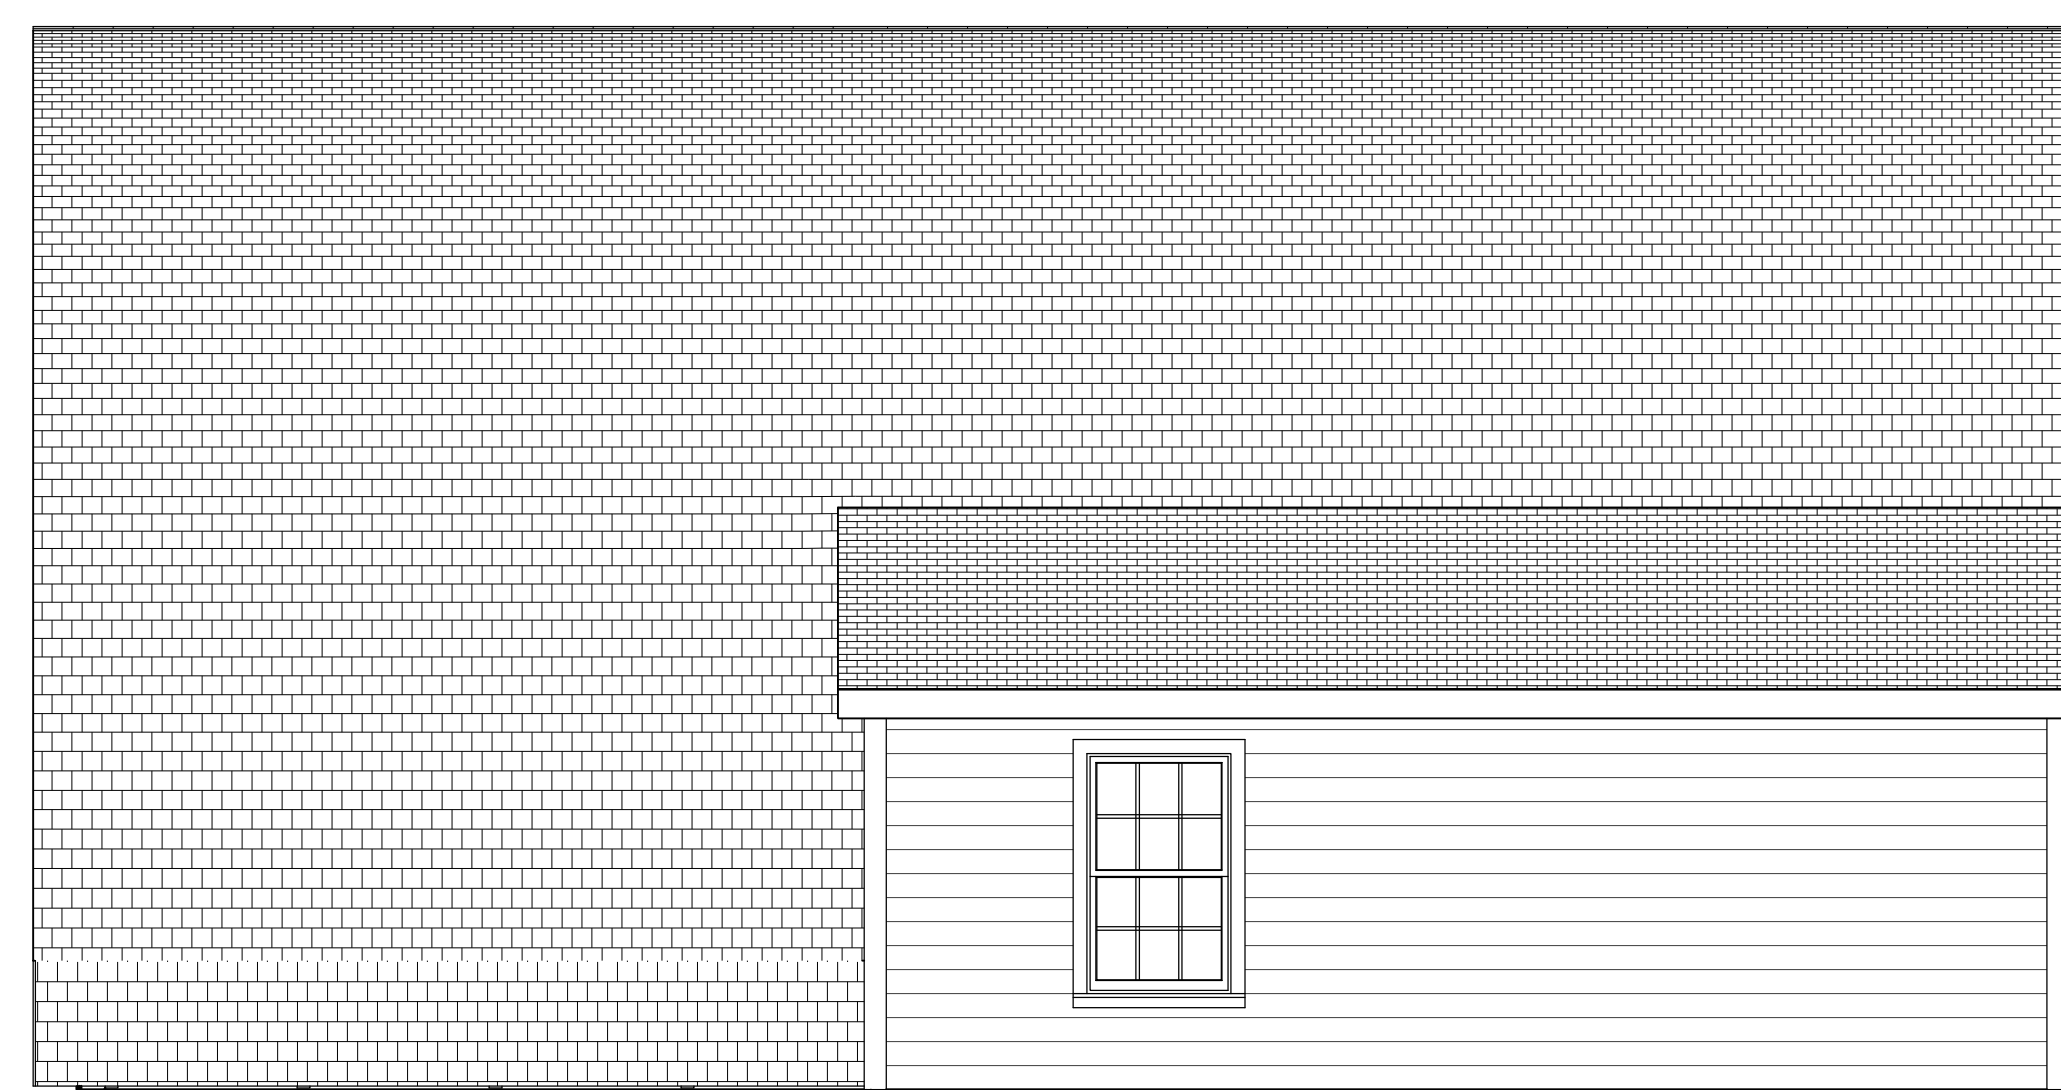

RIGHT ELEVATION



BACK ELEVATION

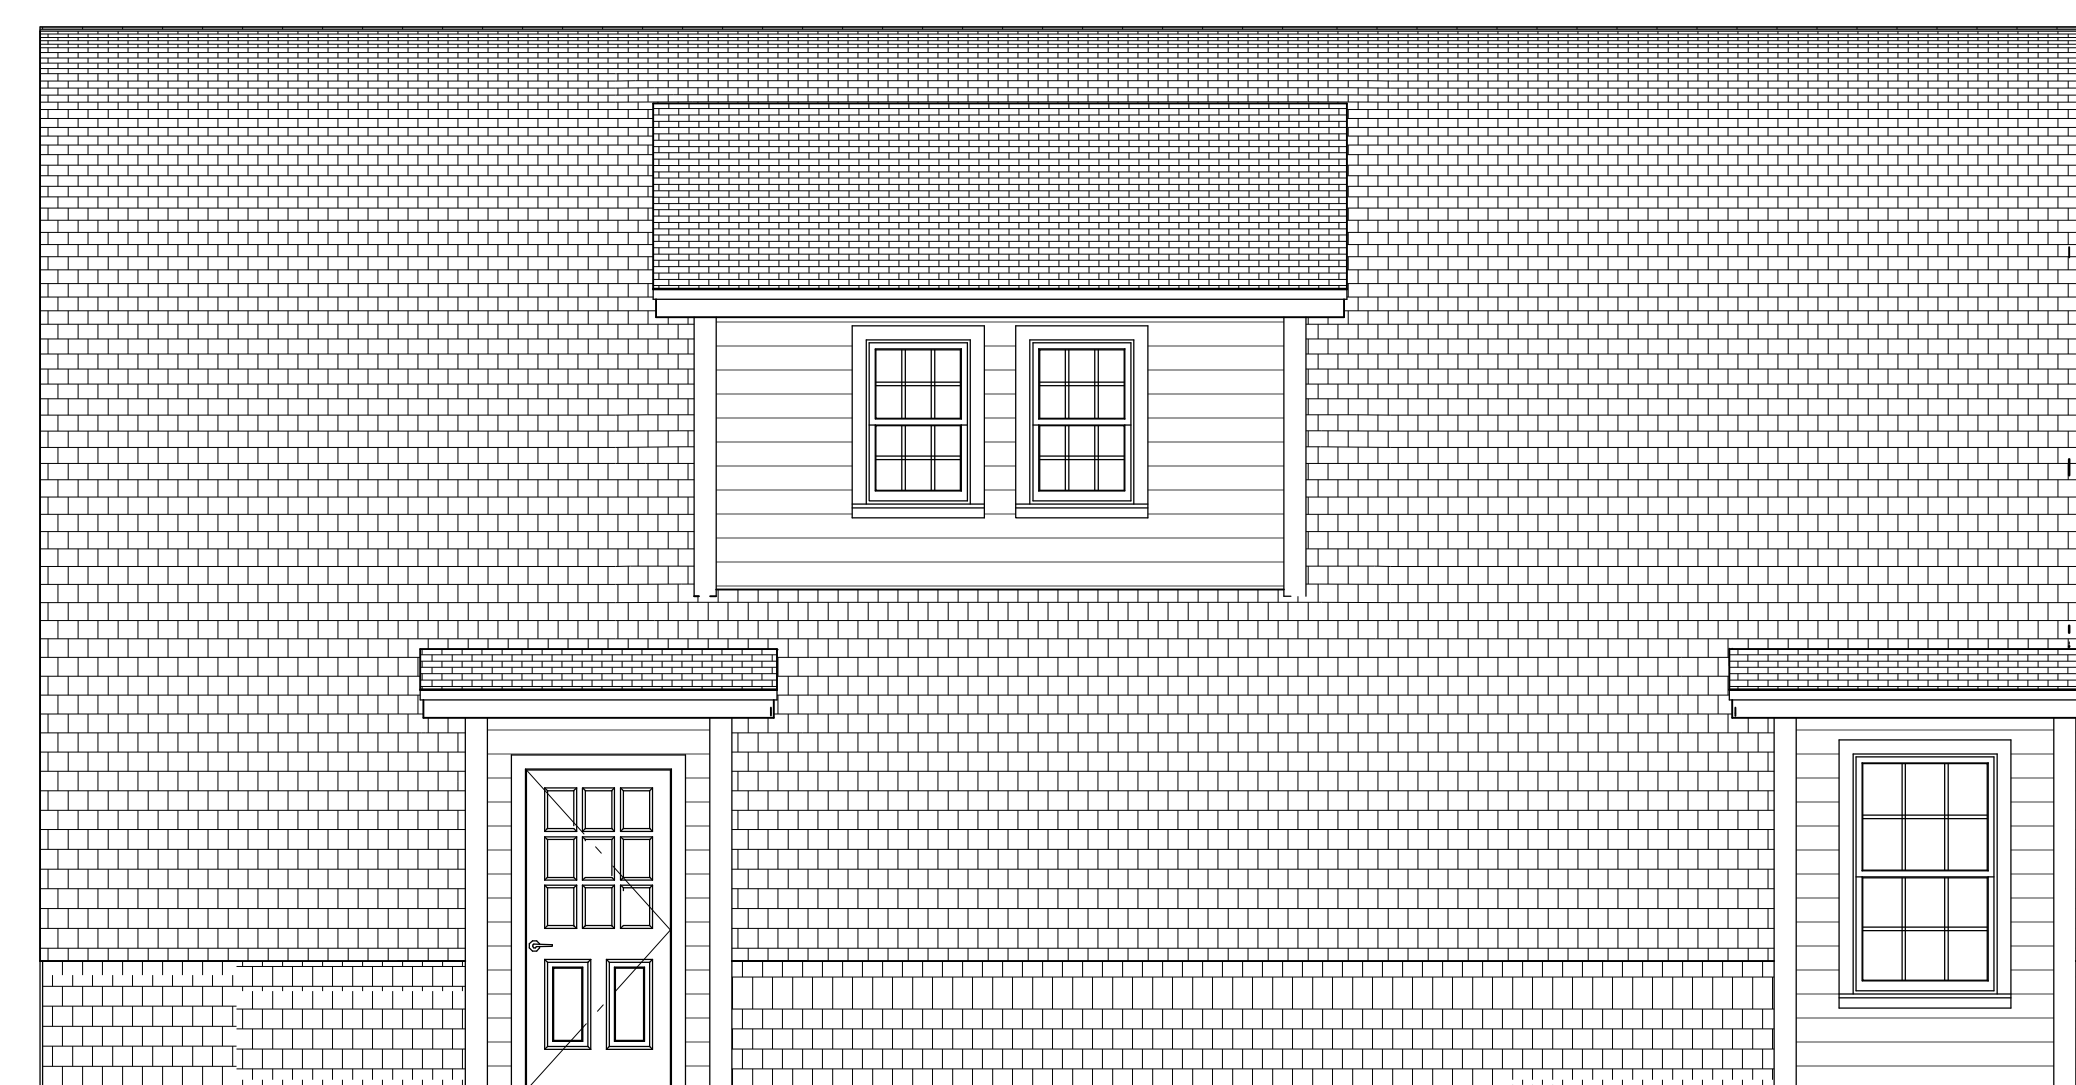

LEFT ELEVATION