




Front Elevation

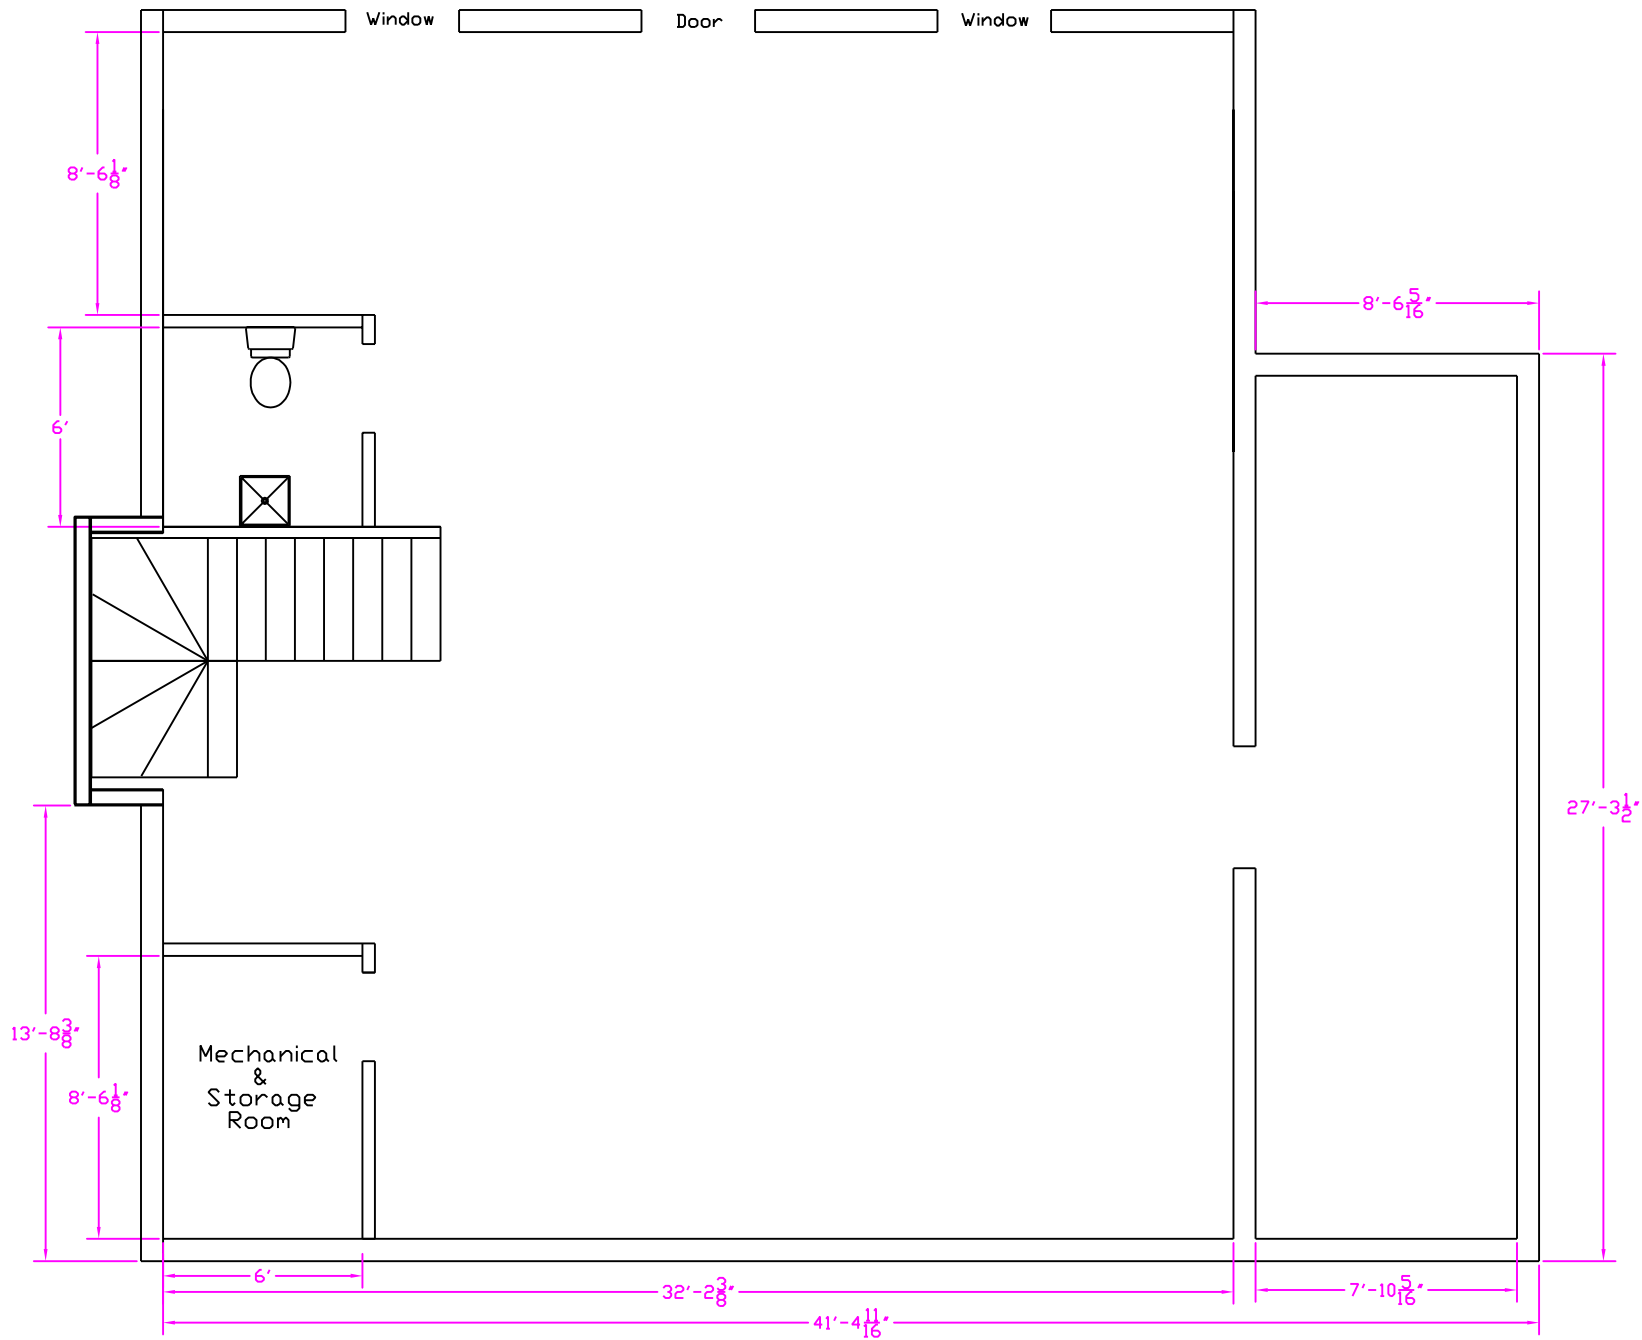

Daylight Basement

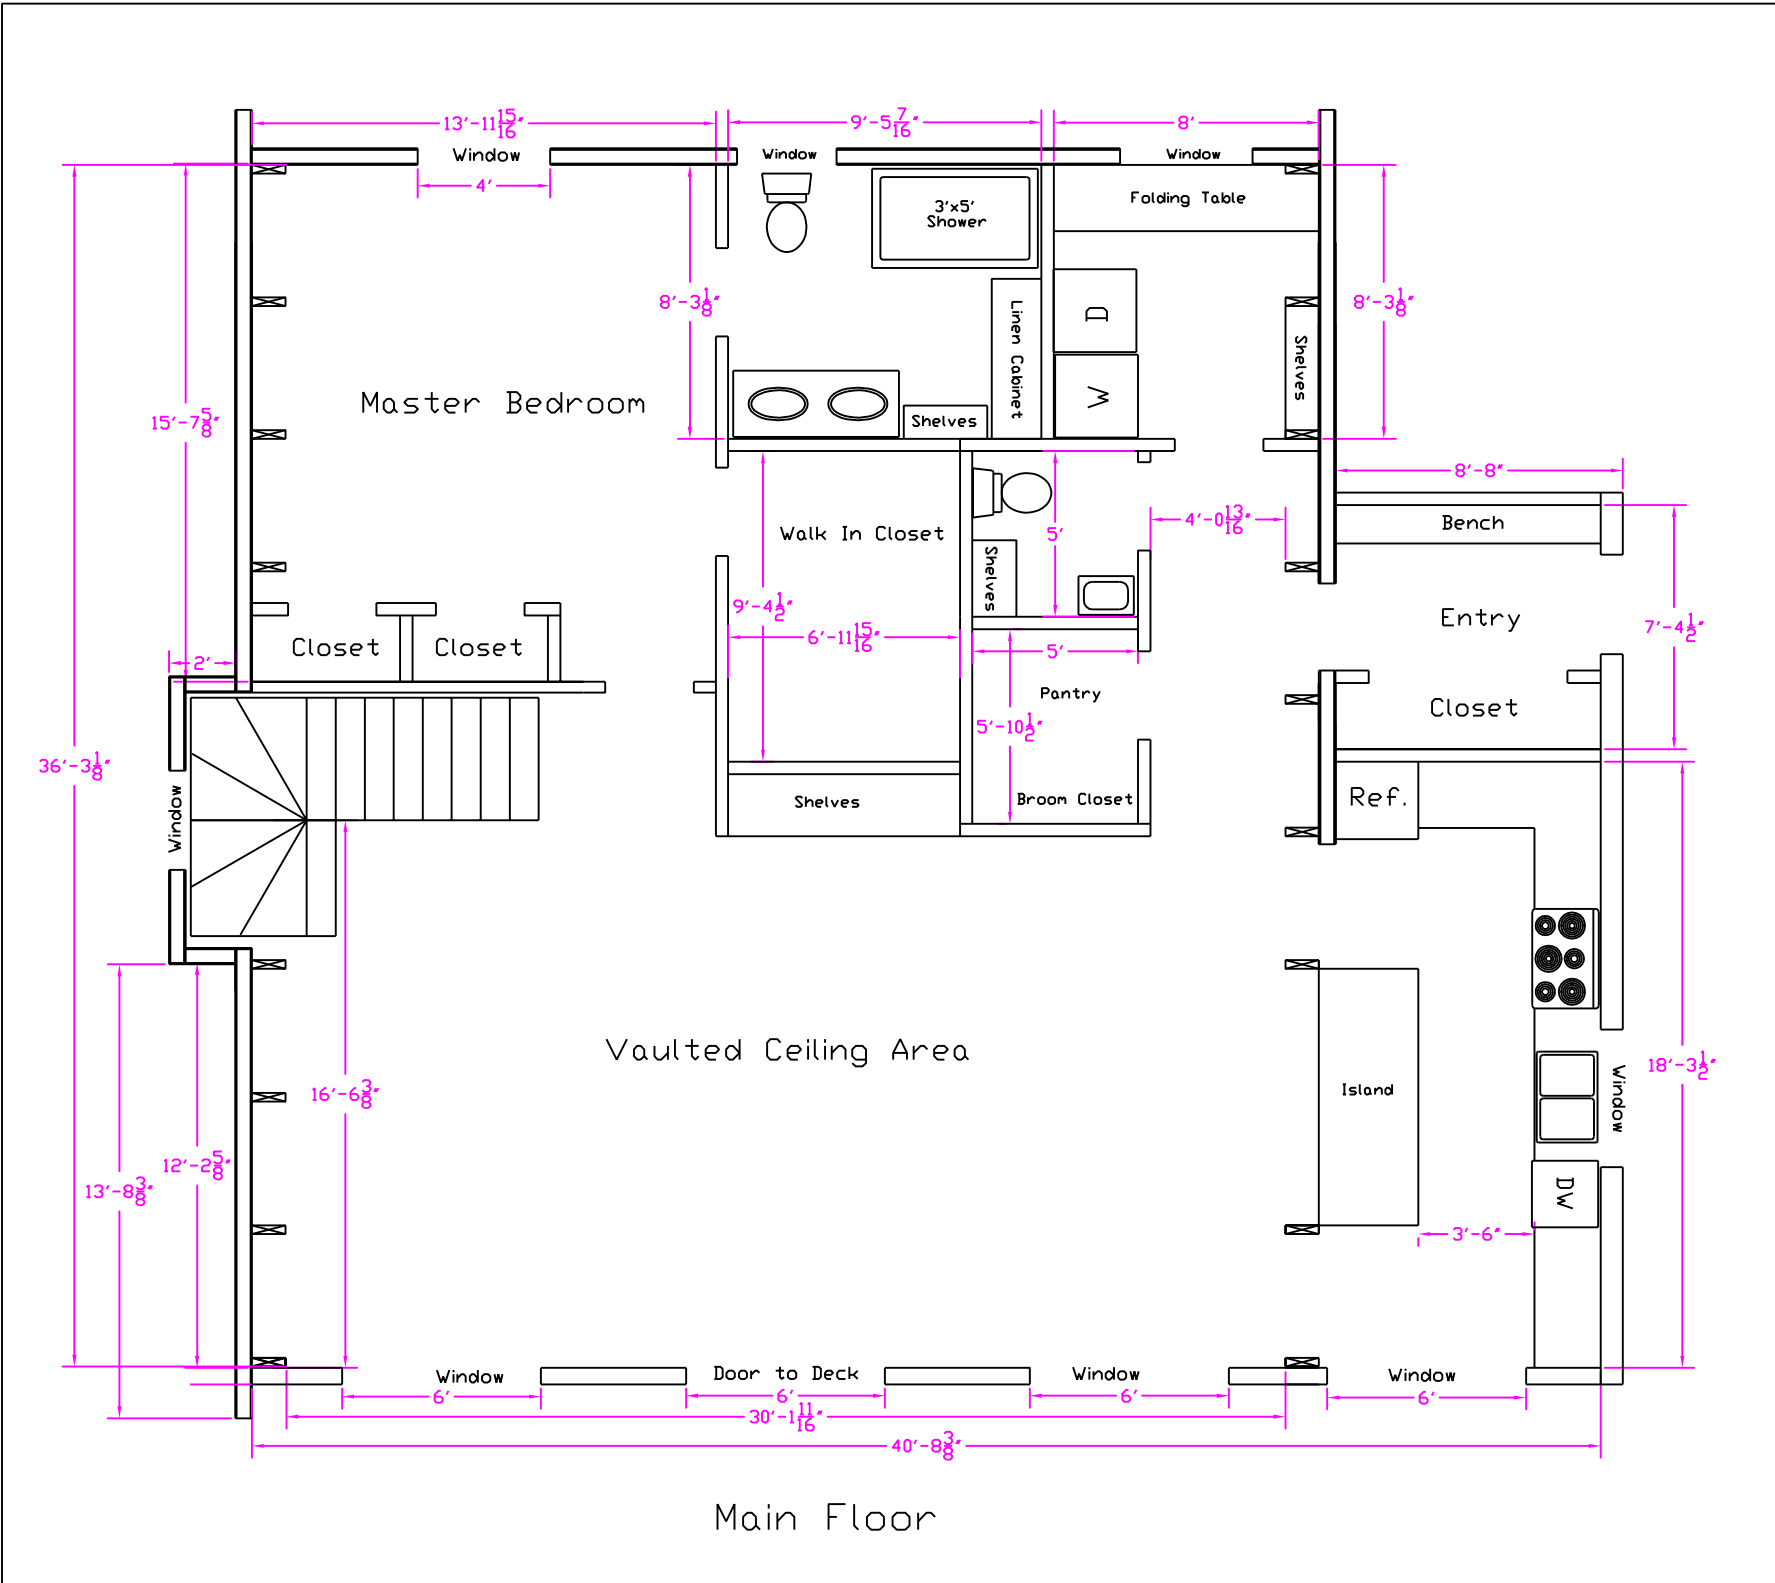

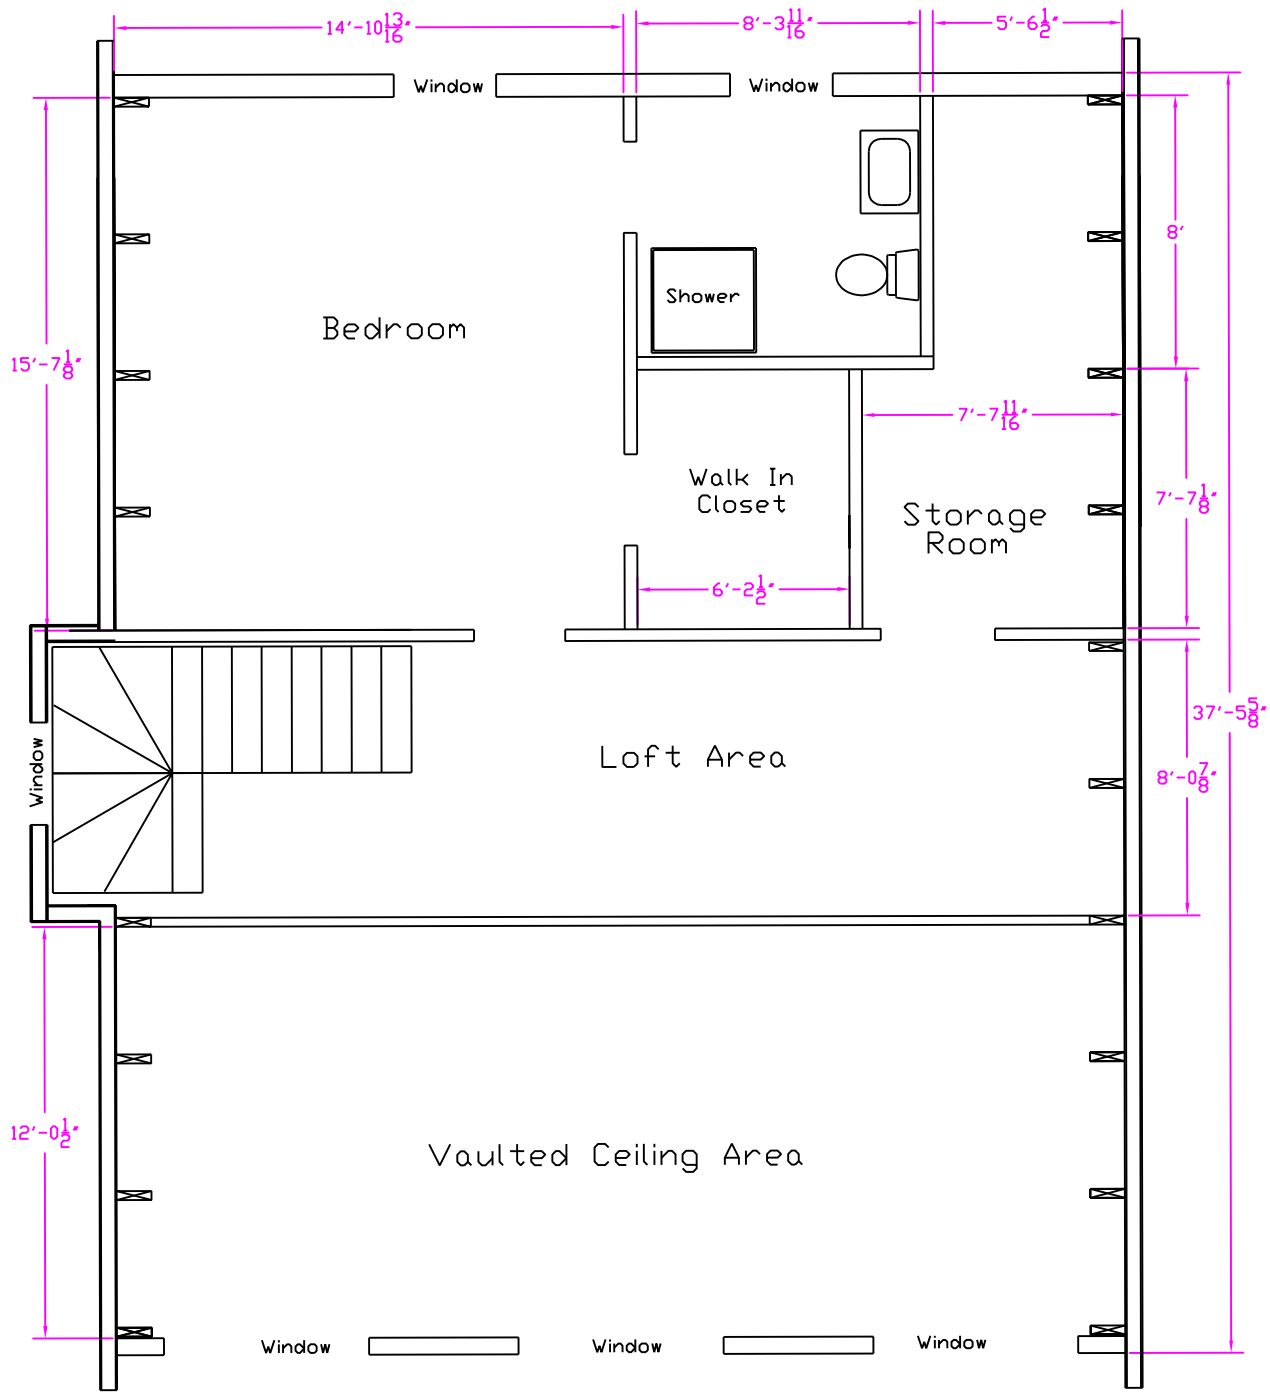

Second Floor